


- Baustrecke Überführung Bundesbahn + Naab -

Km 0 + 232,989
H = -1343,146 m
 T = 78,222 m
 f = -2,278 m
 TS = 378,785 m


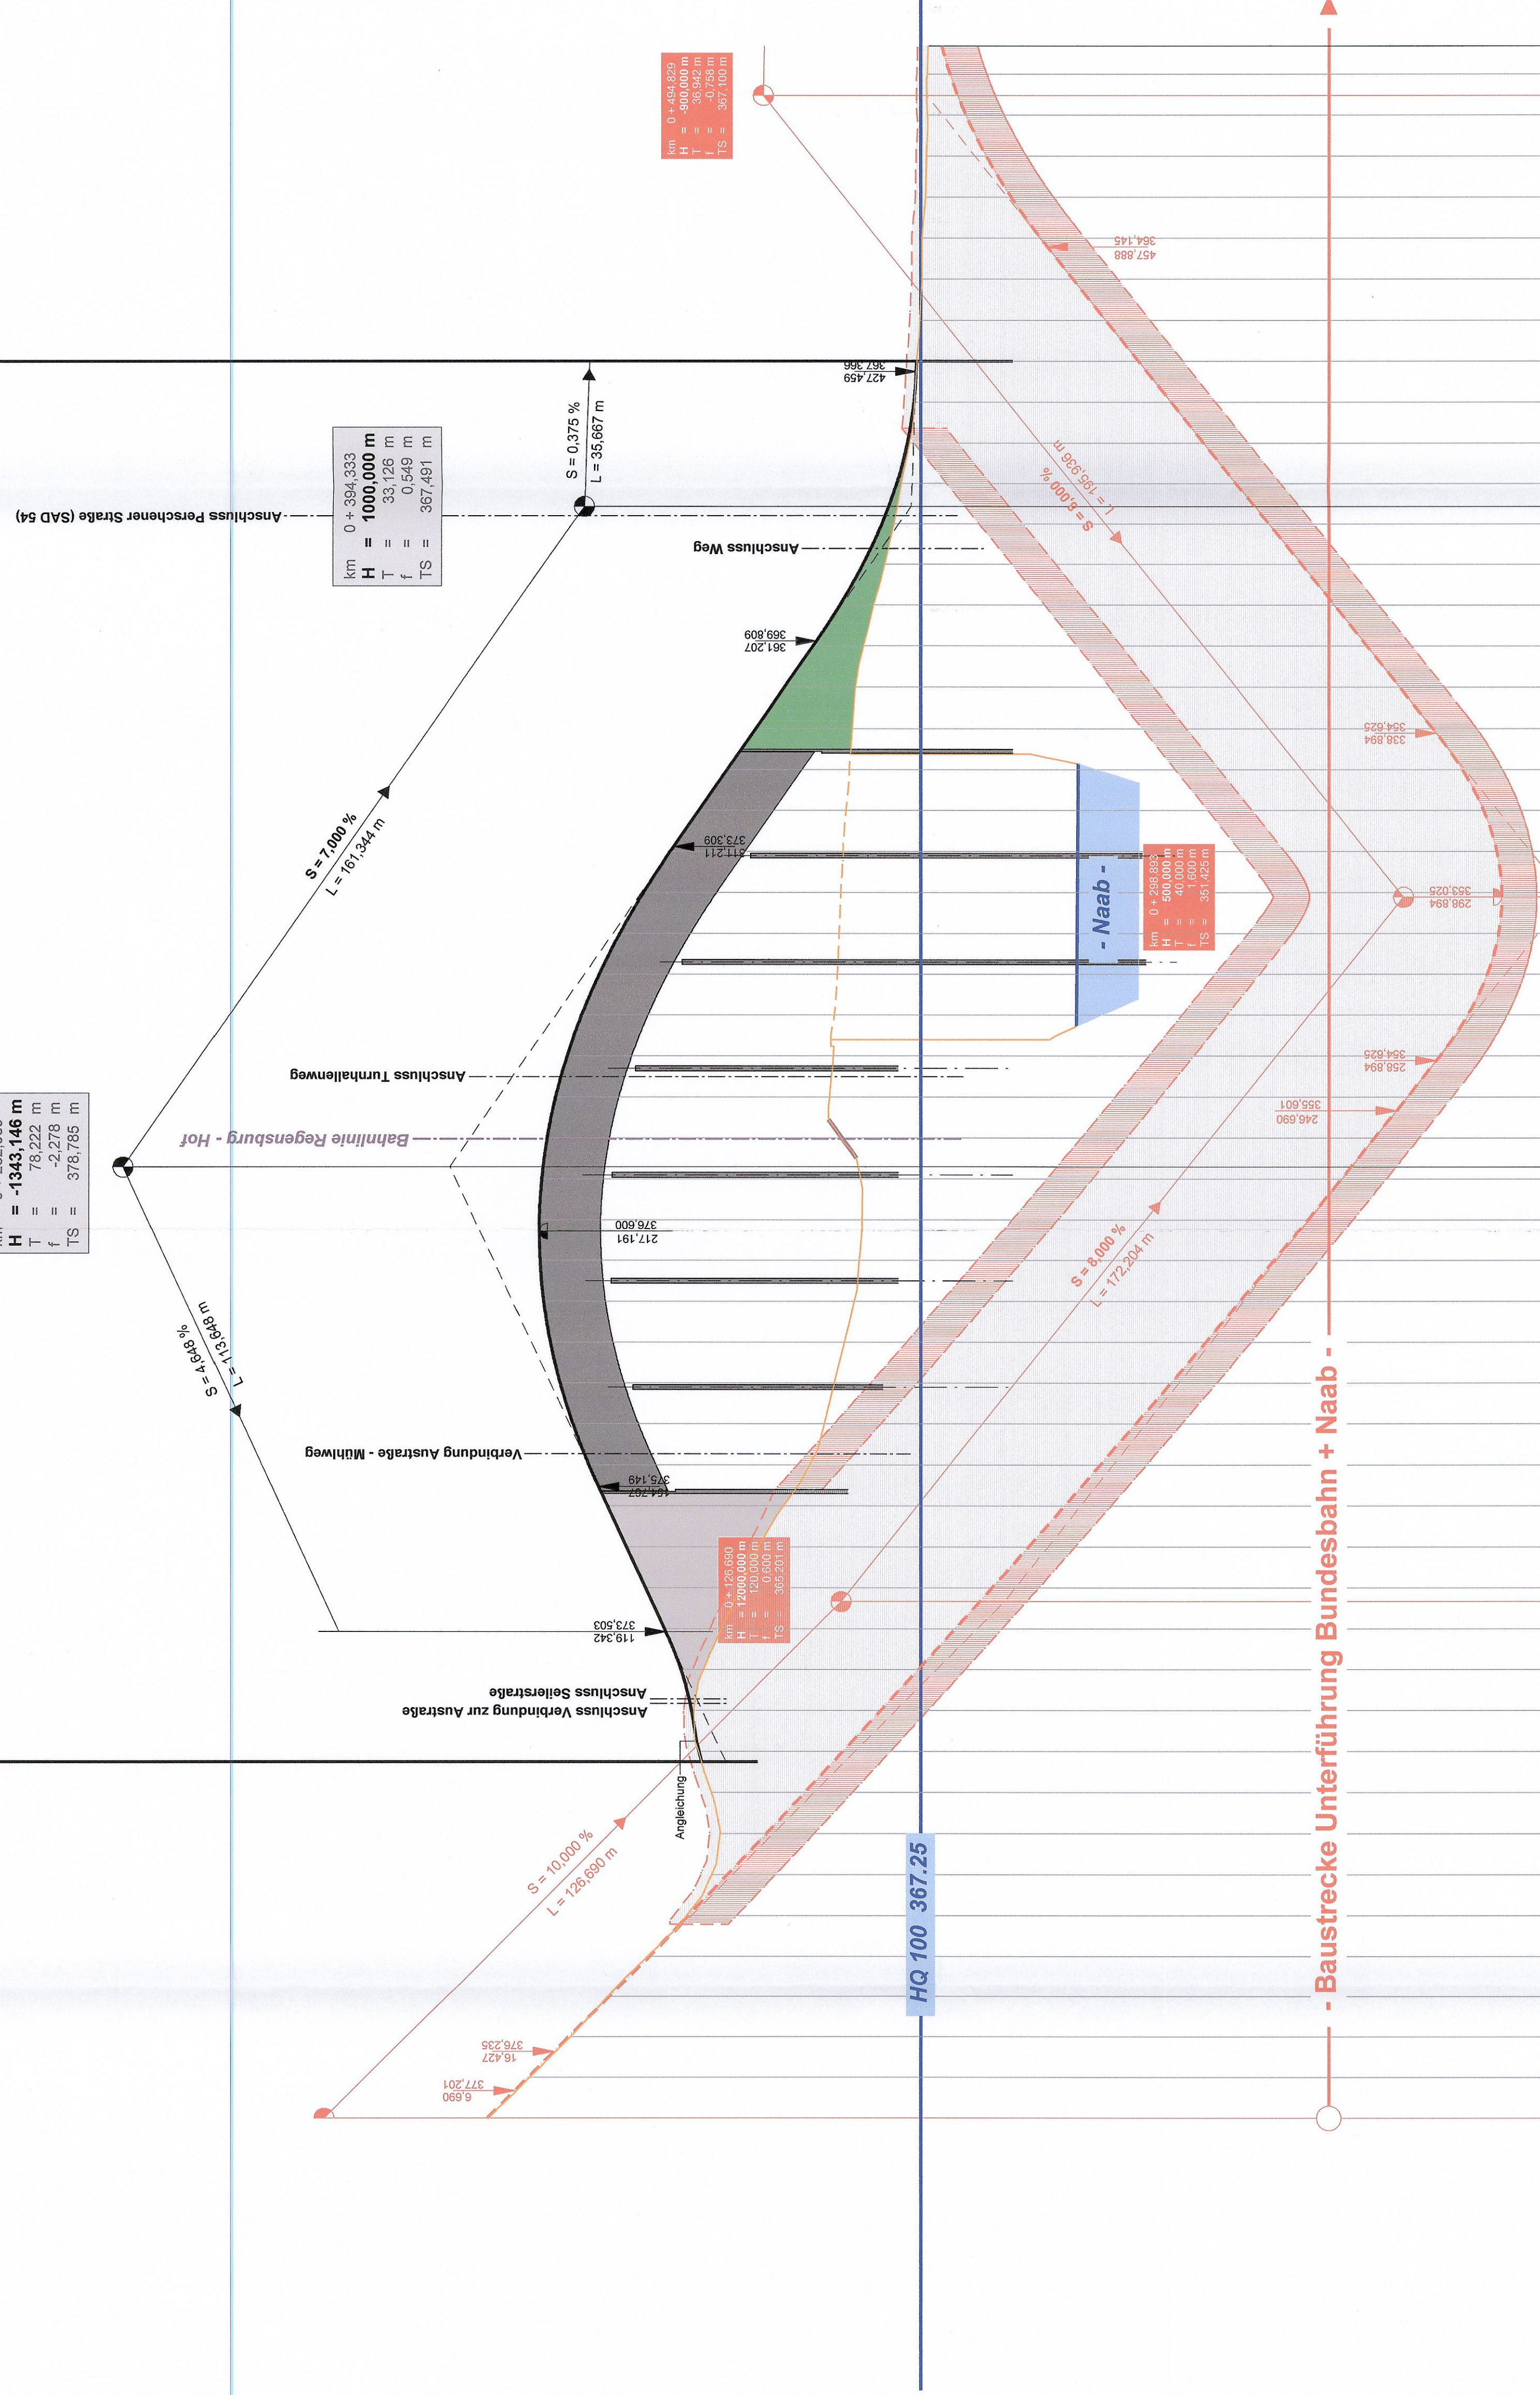

LN-NN 351 m

Gradiente A40

Längsprofil

Station

Gradiente A40_T

Km

377,870	0+000	377,870	377,870
376,871	0+050	376,823	376,823
371,989	0+100	372,378	372,378
371,037	0+150	372,932	372,932
